


THIS DRAWING AS AN INSTRUMENT OF SERVICE SHALL NOT BE REPRODUCED, ALTERED OR REUSED IN WHOLE OR IN PART WITHOUT THE WRITTEN PERMISSION OF THE ARCHITECT. ARCHITECTURAL DRAWINGS ARE PROTECTED BY THE U.S. GOVERNMENT COPYRIGHT LEGISLATION. © COPYRIGHT 2003, MCABEE ARCHITECTS, INC. ALL RIGHTS RESERVED.

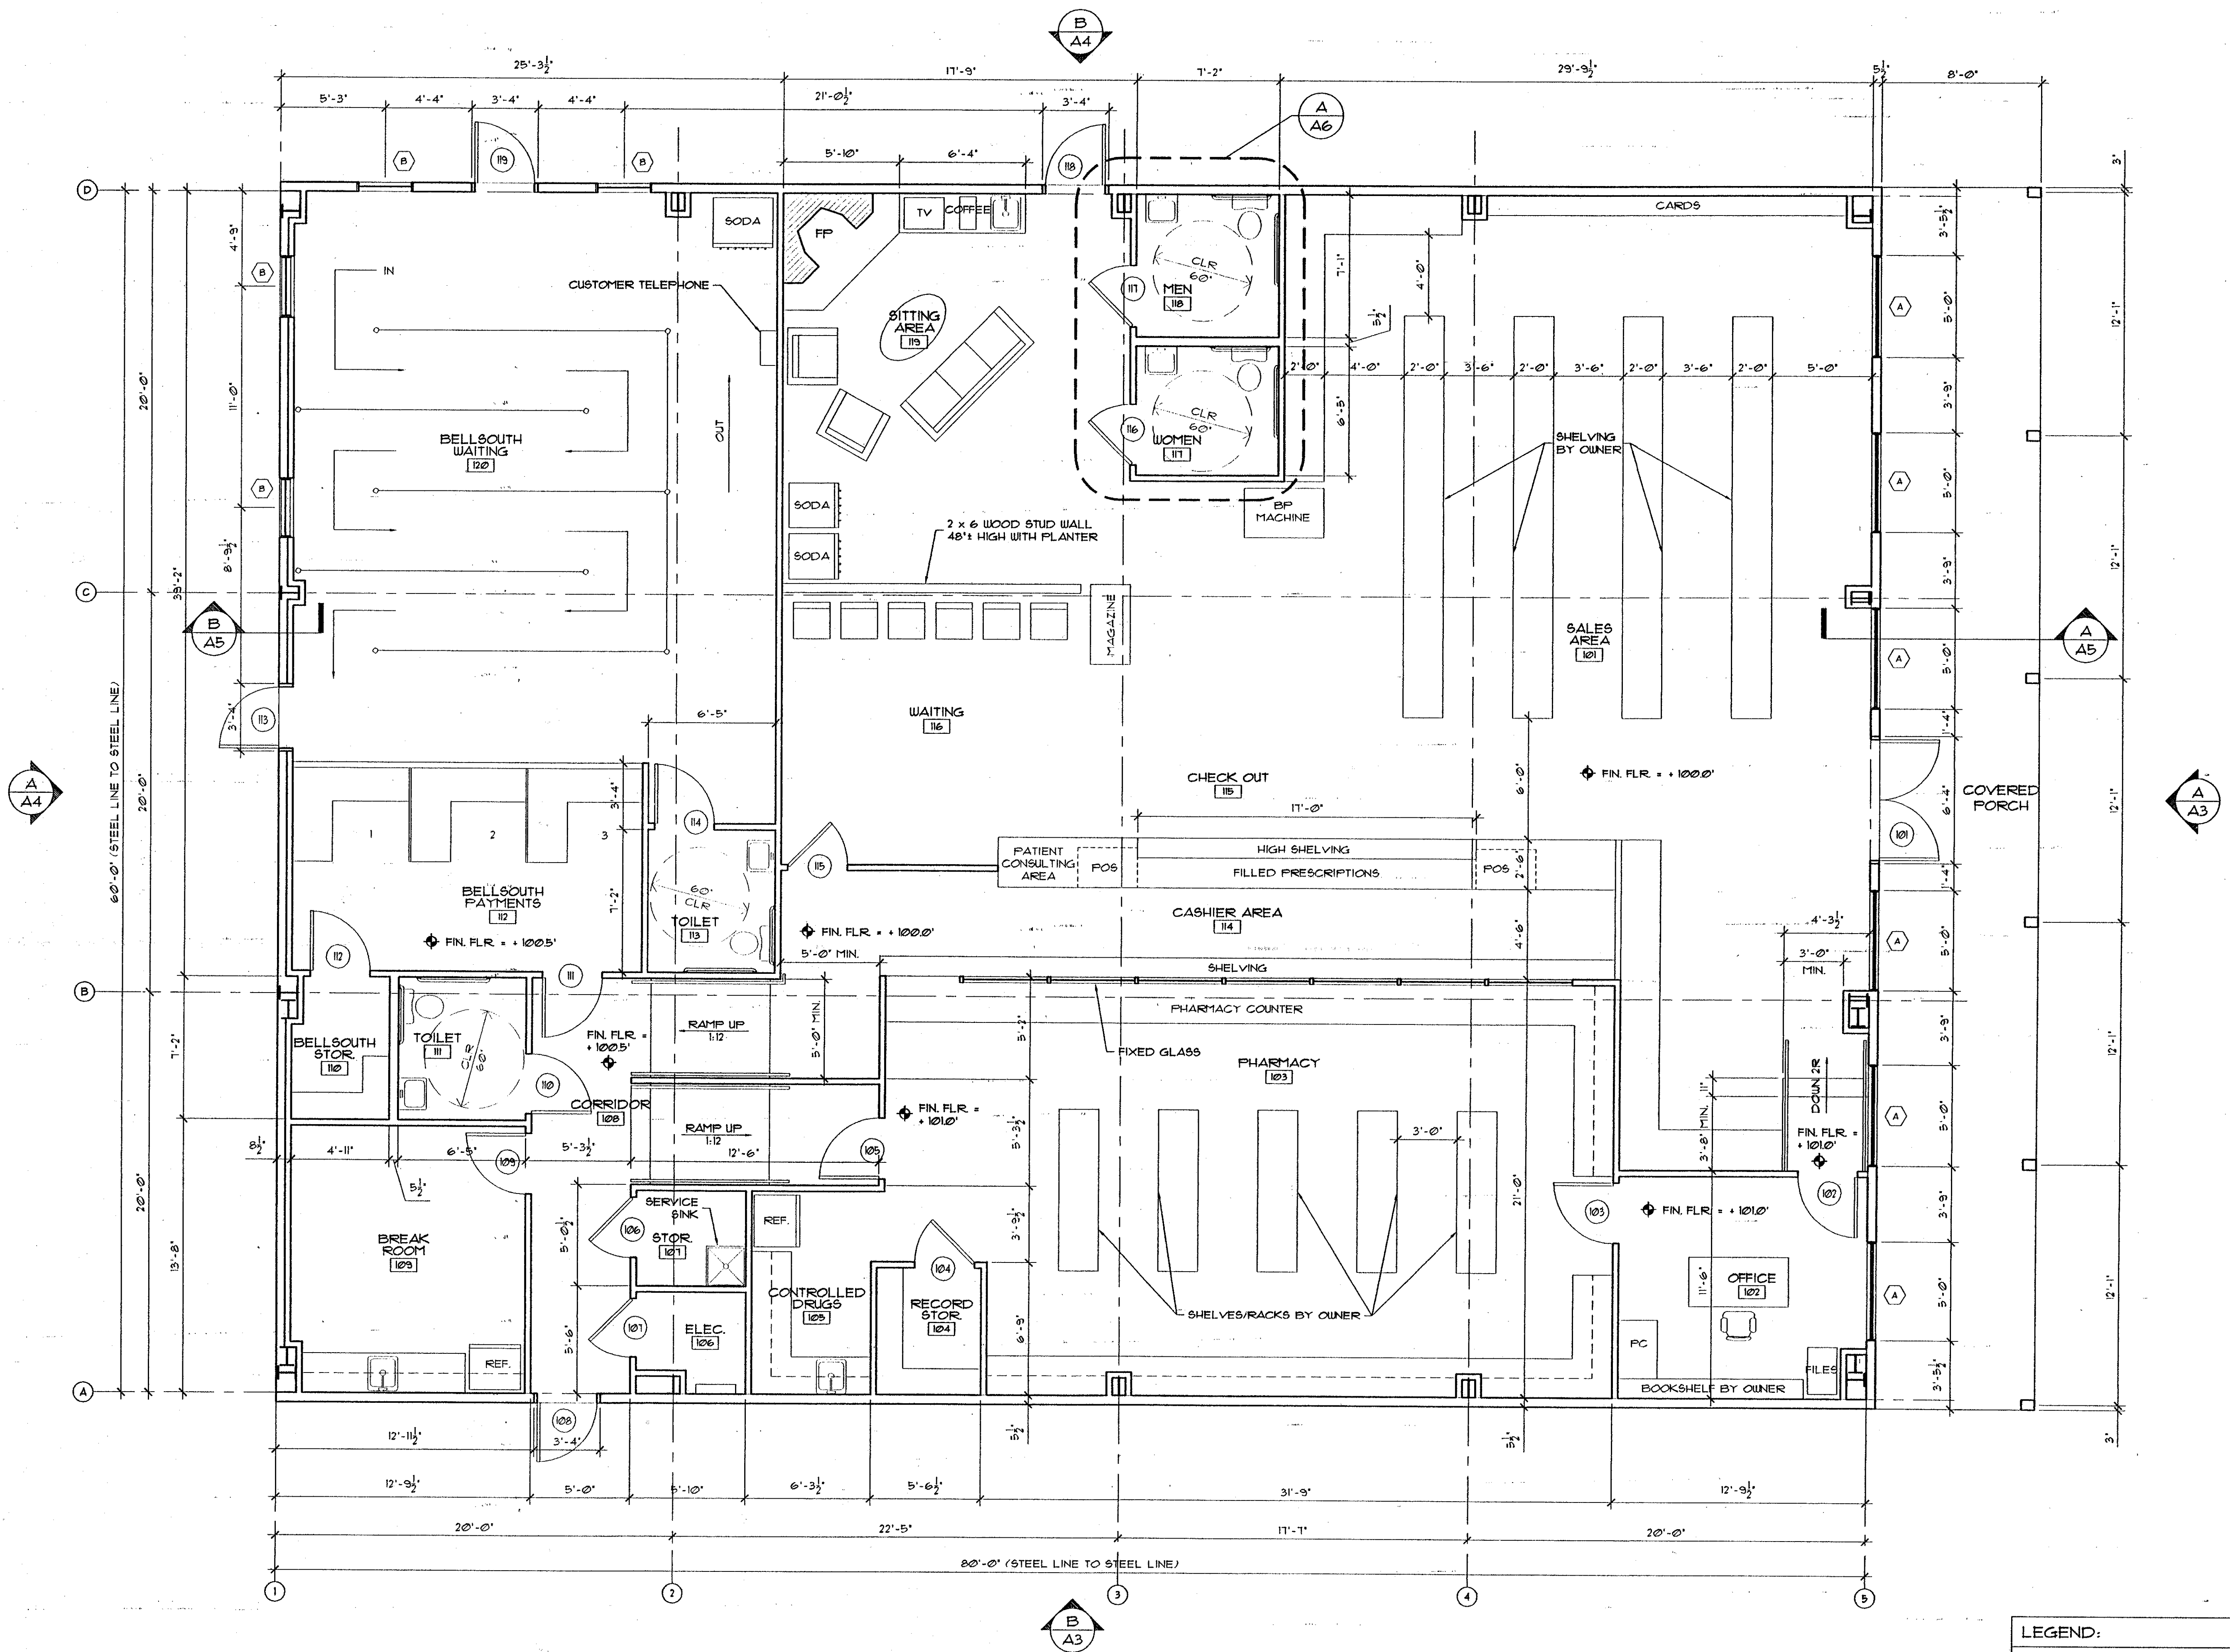

FLOOR PLAN
1/4" = 1'-0"

LEGEND:	
	FULL HEIGHT WALL
	1/2 WALL WITH GLASS ABOVE
	1/2 WALL, HEIGHT 48"

A NEW BUILDING FOR
COMMUNITY DRUG STORE
GREENVILLE COUNTY, SOUTH CAROLINA

DRAWING NUMBER

A-2

Project No. 03009

Mcabee Architects
6708 State Park Road, Suite B
Greenville, SC 29615
Phone (864) 834-7731
Fax (864) 834-7735
www.mcabearchitects.com

REVISIONS	
NO.	DESCRIPTION
1	ISSUED FOR PERMITTING
2	DATE
3	BY