


SUITE "A"

SUITE "B"

FIRST FLOOR PLAN
SCALE - 1/4" = 1'-0"

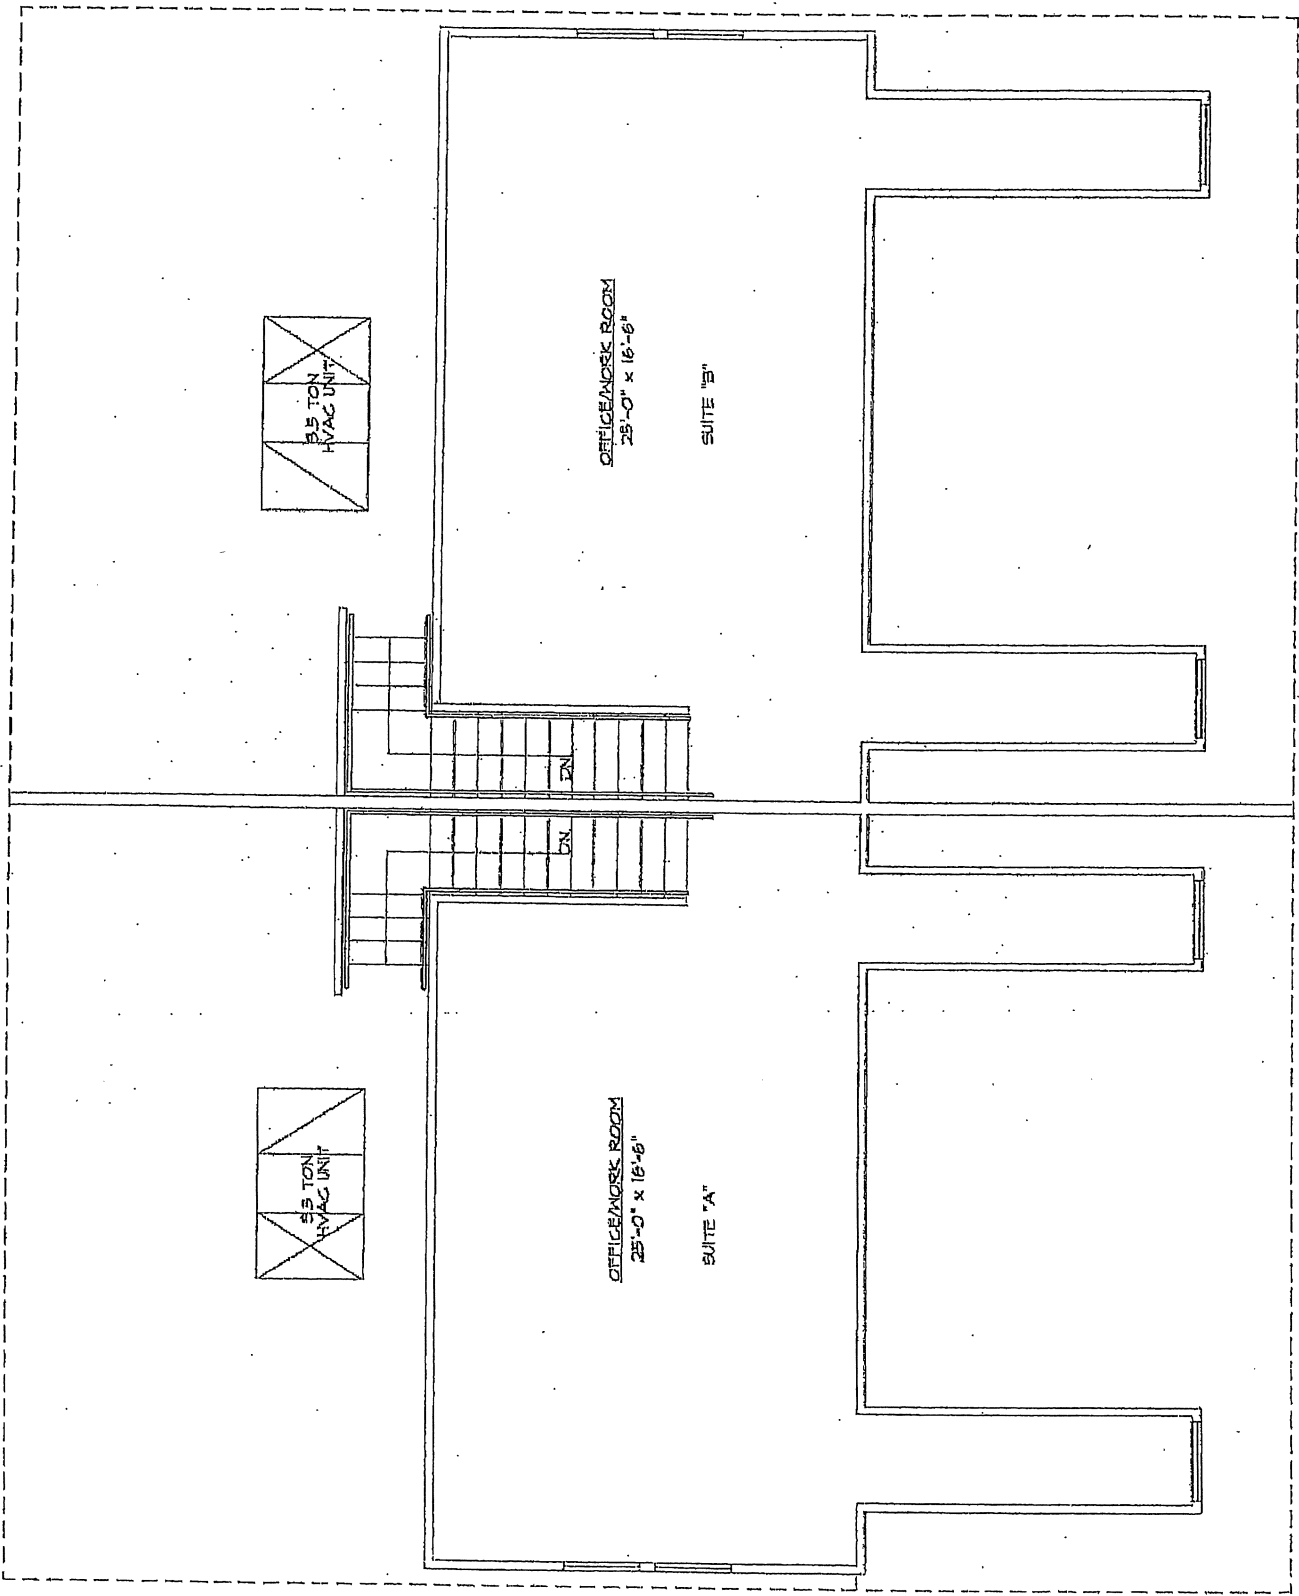

MS